

1 CAR PARK LEVEL FLOOR PLAN
SCALE 1:100

Malone Buchan Laird & Bawden Pty Ltd
ACN 066 985 046 ABN 56 069 344 614
Architecture - Master Planning - Interiors - Graphics
342 Wickham Street (no box 341)
Fortitude Valley, Brisbane Qld 4006 AUSTRALIA
T + 61 7 3859 9222 | F + 61 7 3859 9234
www.buchan.com.au
A member of The Buchan Group


171209	FIRST ISSUE	BN	BN
issue date	revision	ints	auth

PORT VILLAGE - STAGE 2
PORT DOUGLAS
CAR PARK LEVEL PLAN

purpose	for LEASING
proj no	707189
scale	1:100@A0
created	16.12.09
plotted at	17.12.2009 at 12:40

dwn	dwg no	issue
BN	AFL-010	0

Do not scale this drawing. Verify all dimensions on site before commencing any work. Copyright © This drawing remains the property of Malone Buchan Laird & Bawden Pty Ltd. Reproduction in whole or in part without prior consent is forbidden.

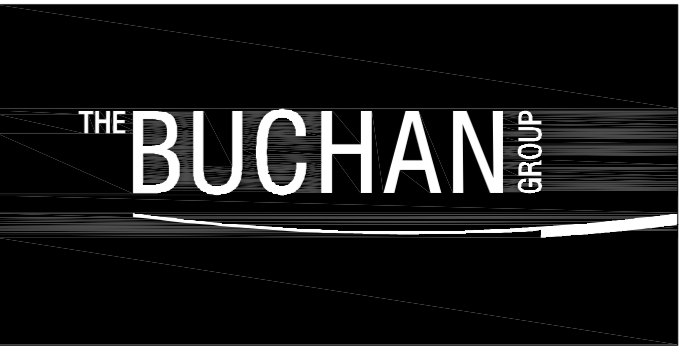

file X:\707189\ARCH\PL01\CD\AFL-010- Car Park Plan.dwg